
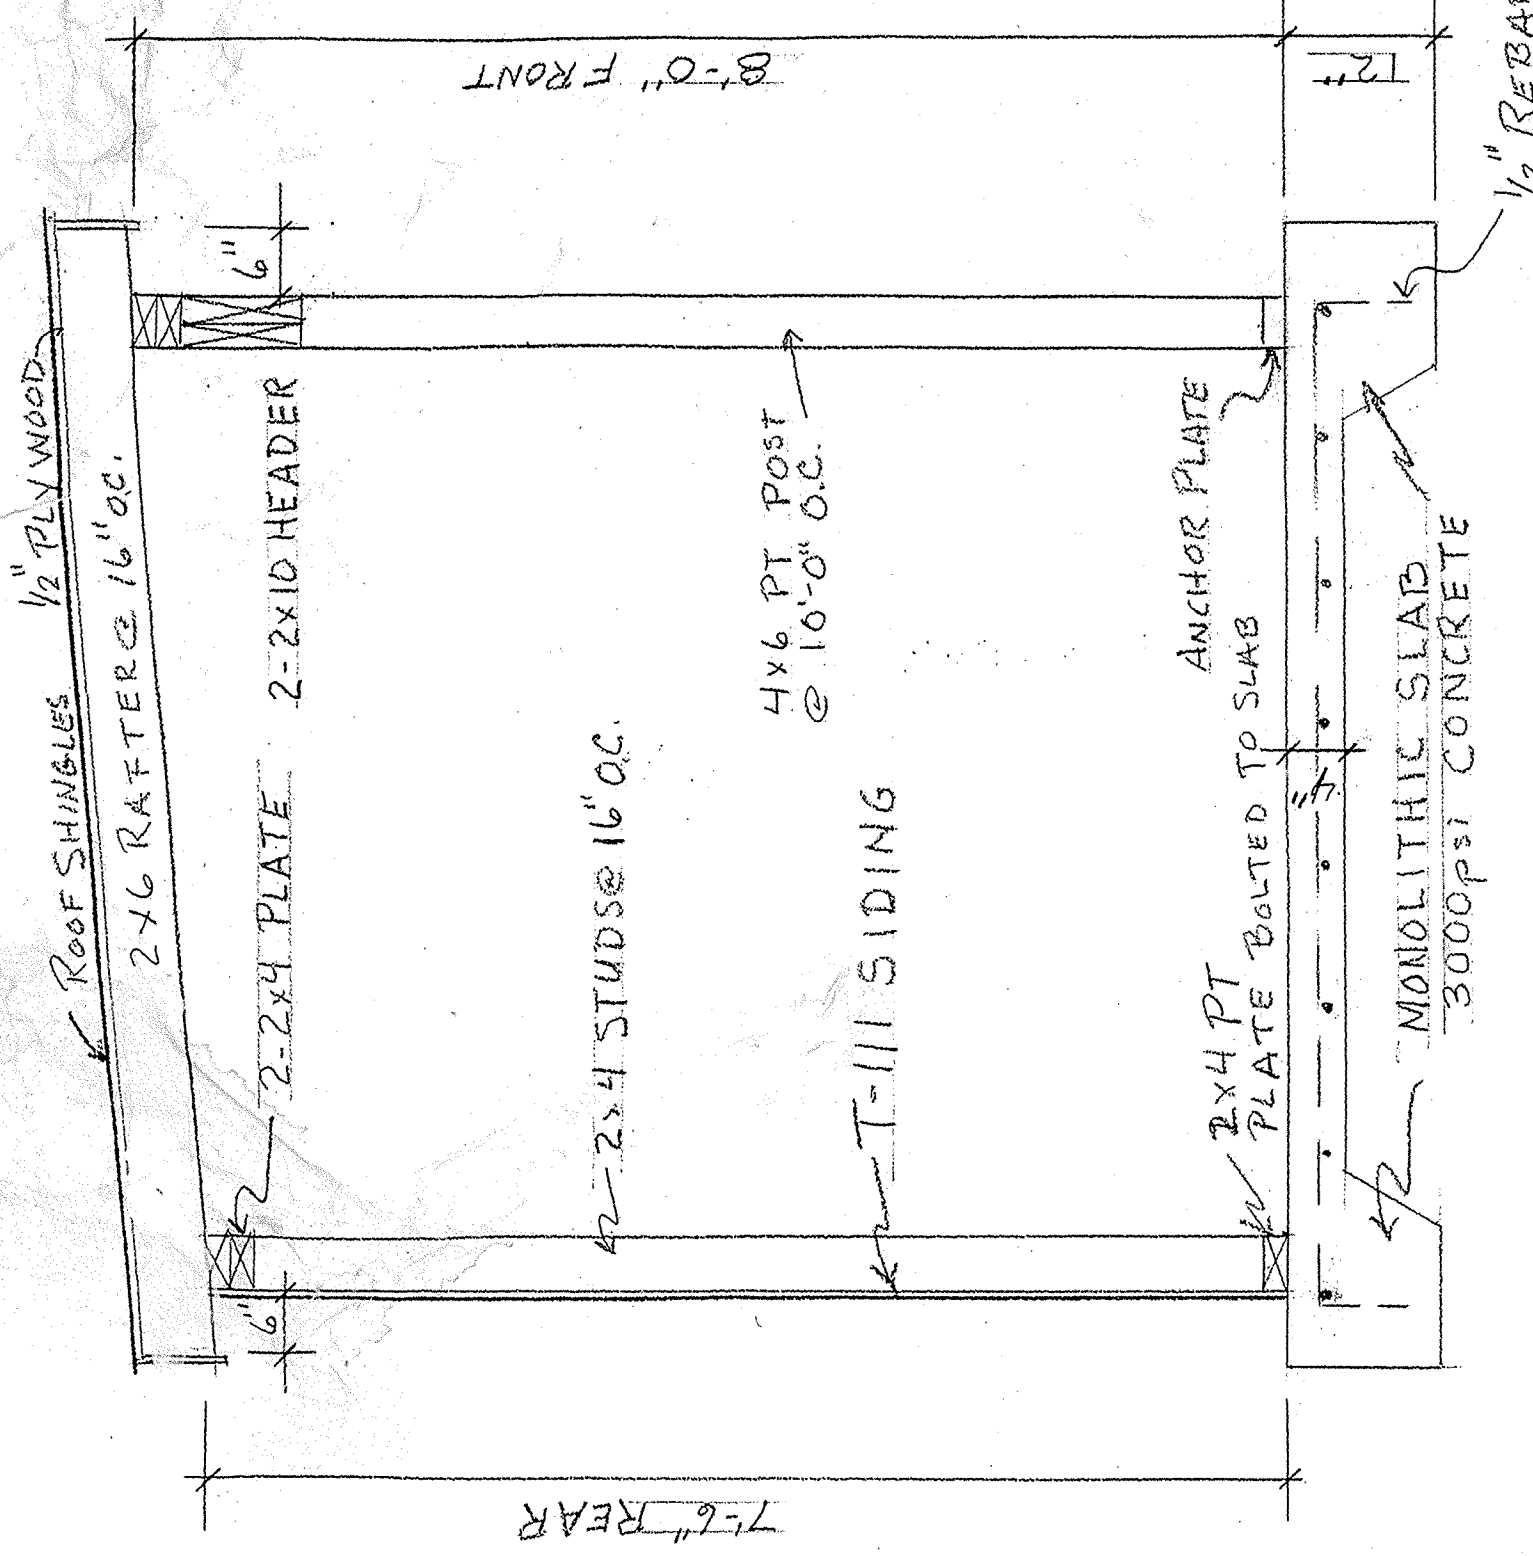
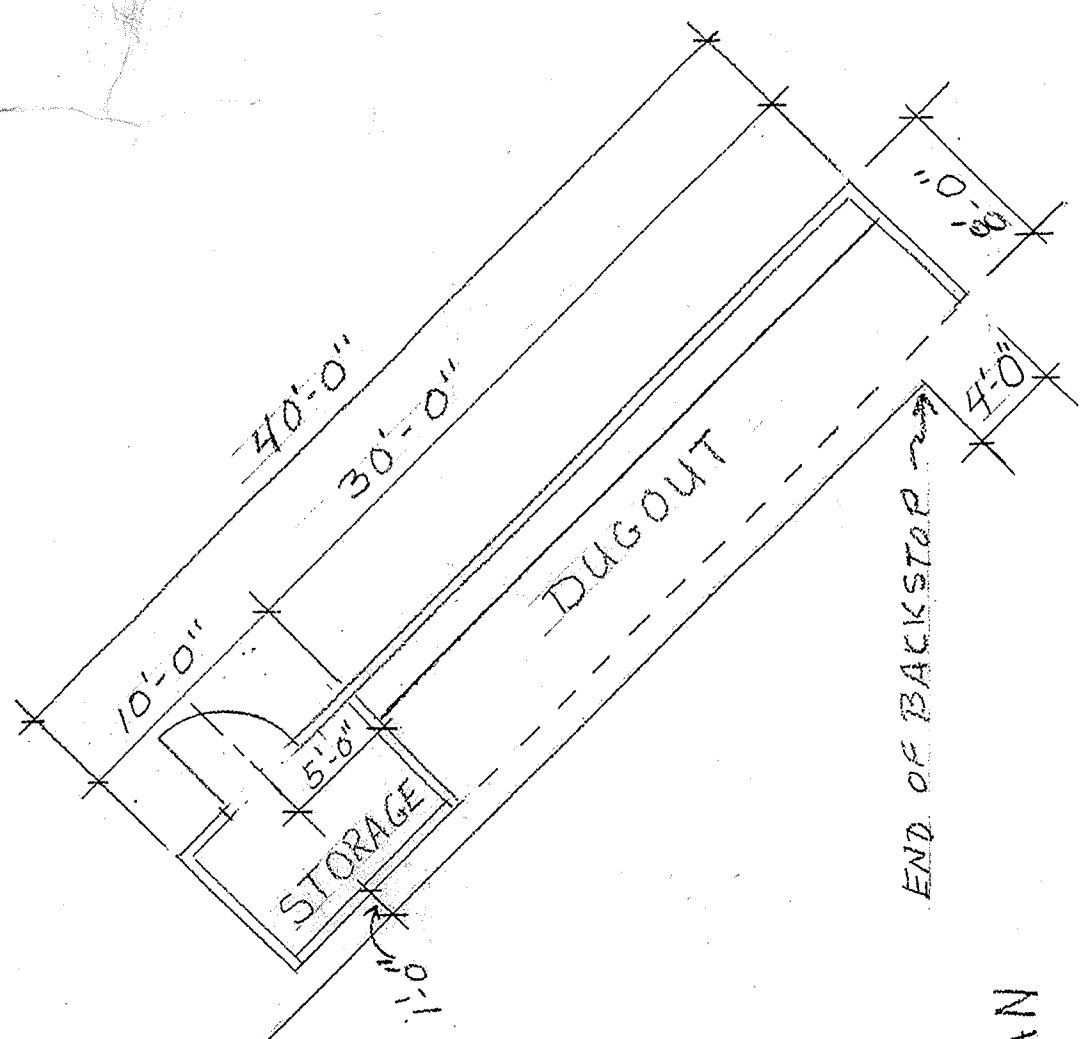


FRONT ELEVATION
SCALE 1/4" = 1'-0"

NOTE:
OPTION "B" USE 12"
SONOTUBE IN LIEU OF
SLAB @ 8'-0" OC.

SECTION
SCALE 3/4" = 1'-0"

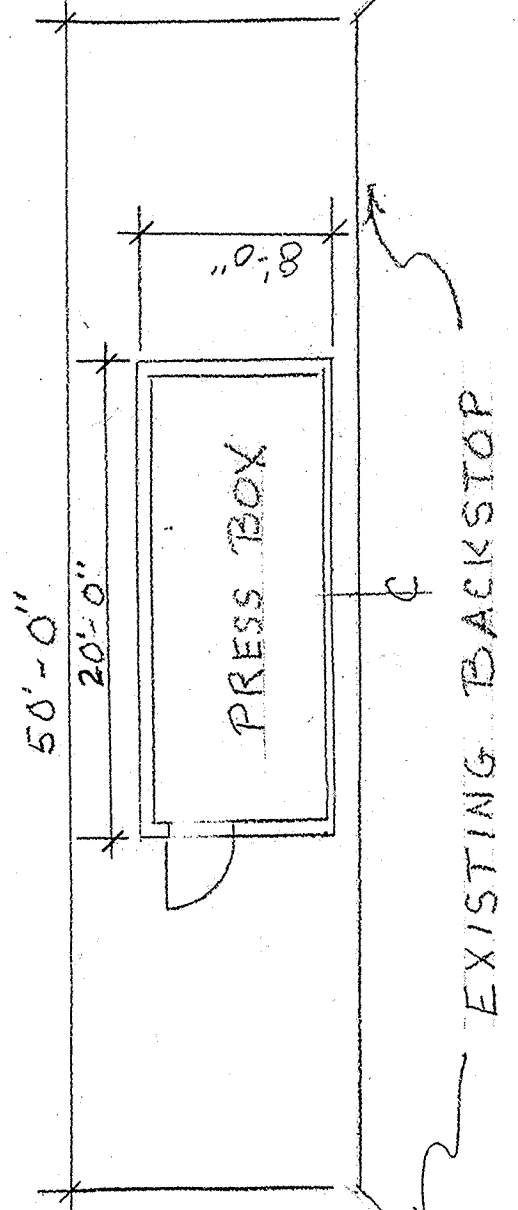

DUGOUT & STORAGE PLAN
SCALE 1/8" = 1'-0"

PROPOSED DUGOUT & STORAGE FOR ANDOVER HIGH SOFTBALL			
SCALE: VARIES	APPROVED BY	DRAWN BY ST	
DATE:			
		DRAWING NUMBER	